


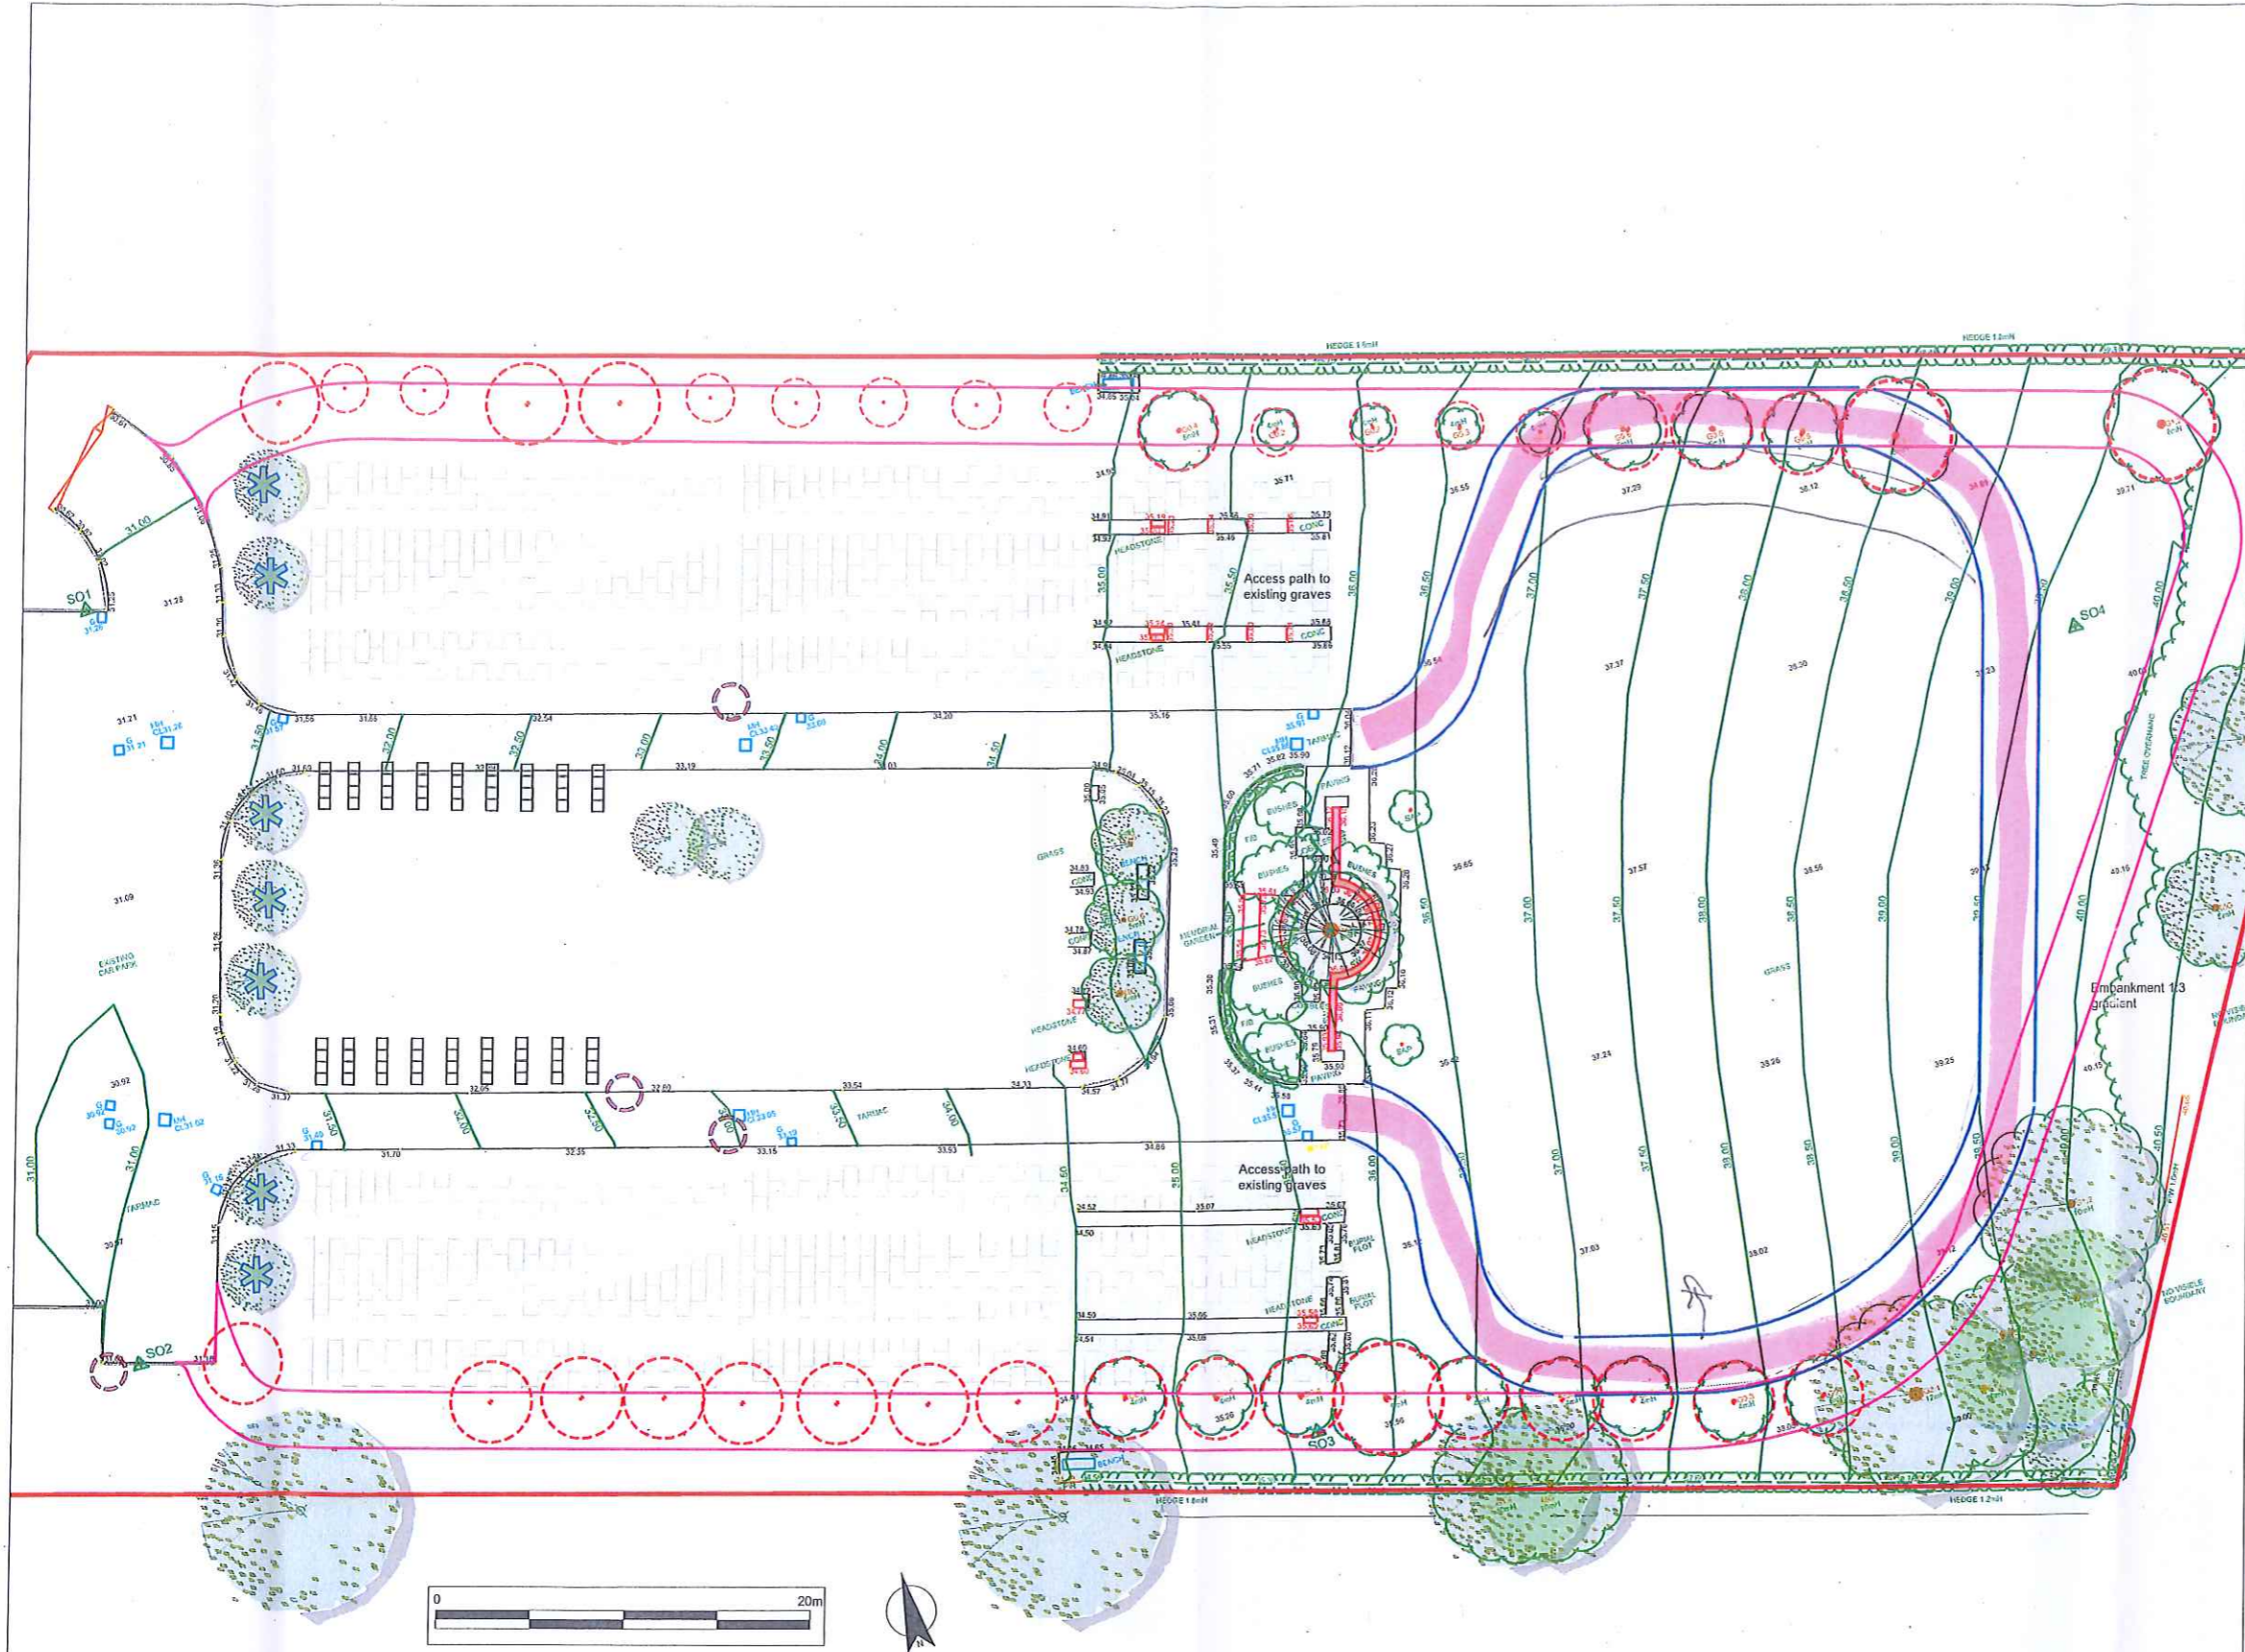


KEY

-  Memorial trees require removing - 37 No.
-  Option 3 New tarmac
-  Option 3a New tarmac



DRAFT FOR DISCUSSION
18.01.2018

client:	project:	scale:	date:	drawn:	checked:
Frodsham Town Council -	Frodsham Cemetery Extension	1:375@A1 1:750@A3	18.01.2018	GNC	CH
drawing title:	Penmeter Road options 3 and 3a	drawing number:	045-02-35	rev:-	status DRAF

© Crown copyright. All rights reserved. 20... Licence number ###