

Key to Restriction Types Displayed

— Residents and Designated Parking

© Crown Copyright and database right 2017/19:02
18/01/2017.
Ordnance Survey 100049046.
Licence No: 100049046




This plan shows new restrictions to be consolidated with existing restrictions on tile ref BL65 in the Cheshire West and Chester Borough Council (Prohibition and Restriction of Waiting and Street Parking Places) (Civil Parking Enforcement and Consolidation) Order 2013



DRAWING TITLE
Cheshire West and Chester Borough Council
(Main Street, Frodsham) (Street Parking Places)
Order 2018

SCALE	1 : 1250
DATE	
DRAWING No.	Tile Ref: BL65/A
DRAWN BY	

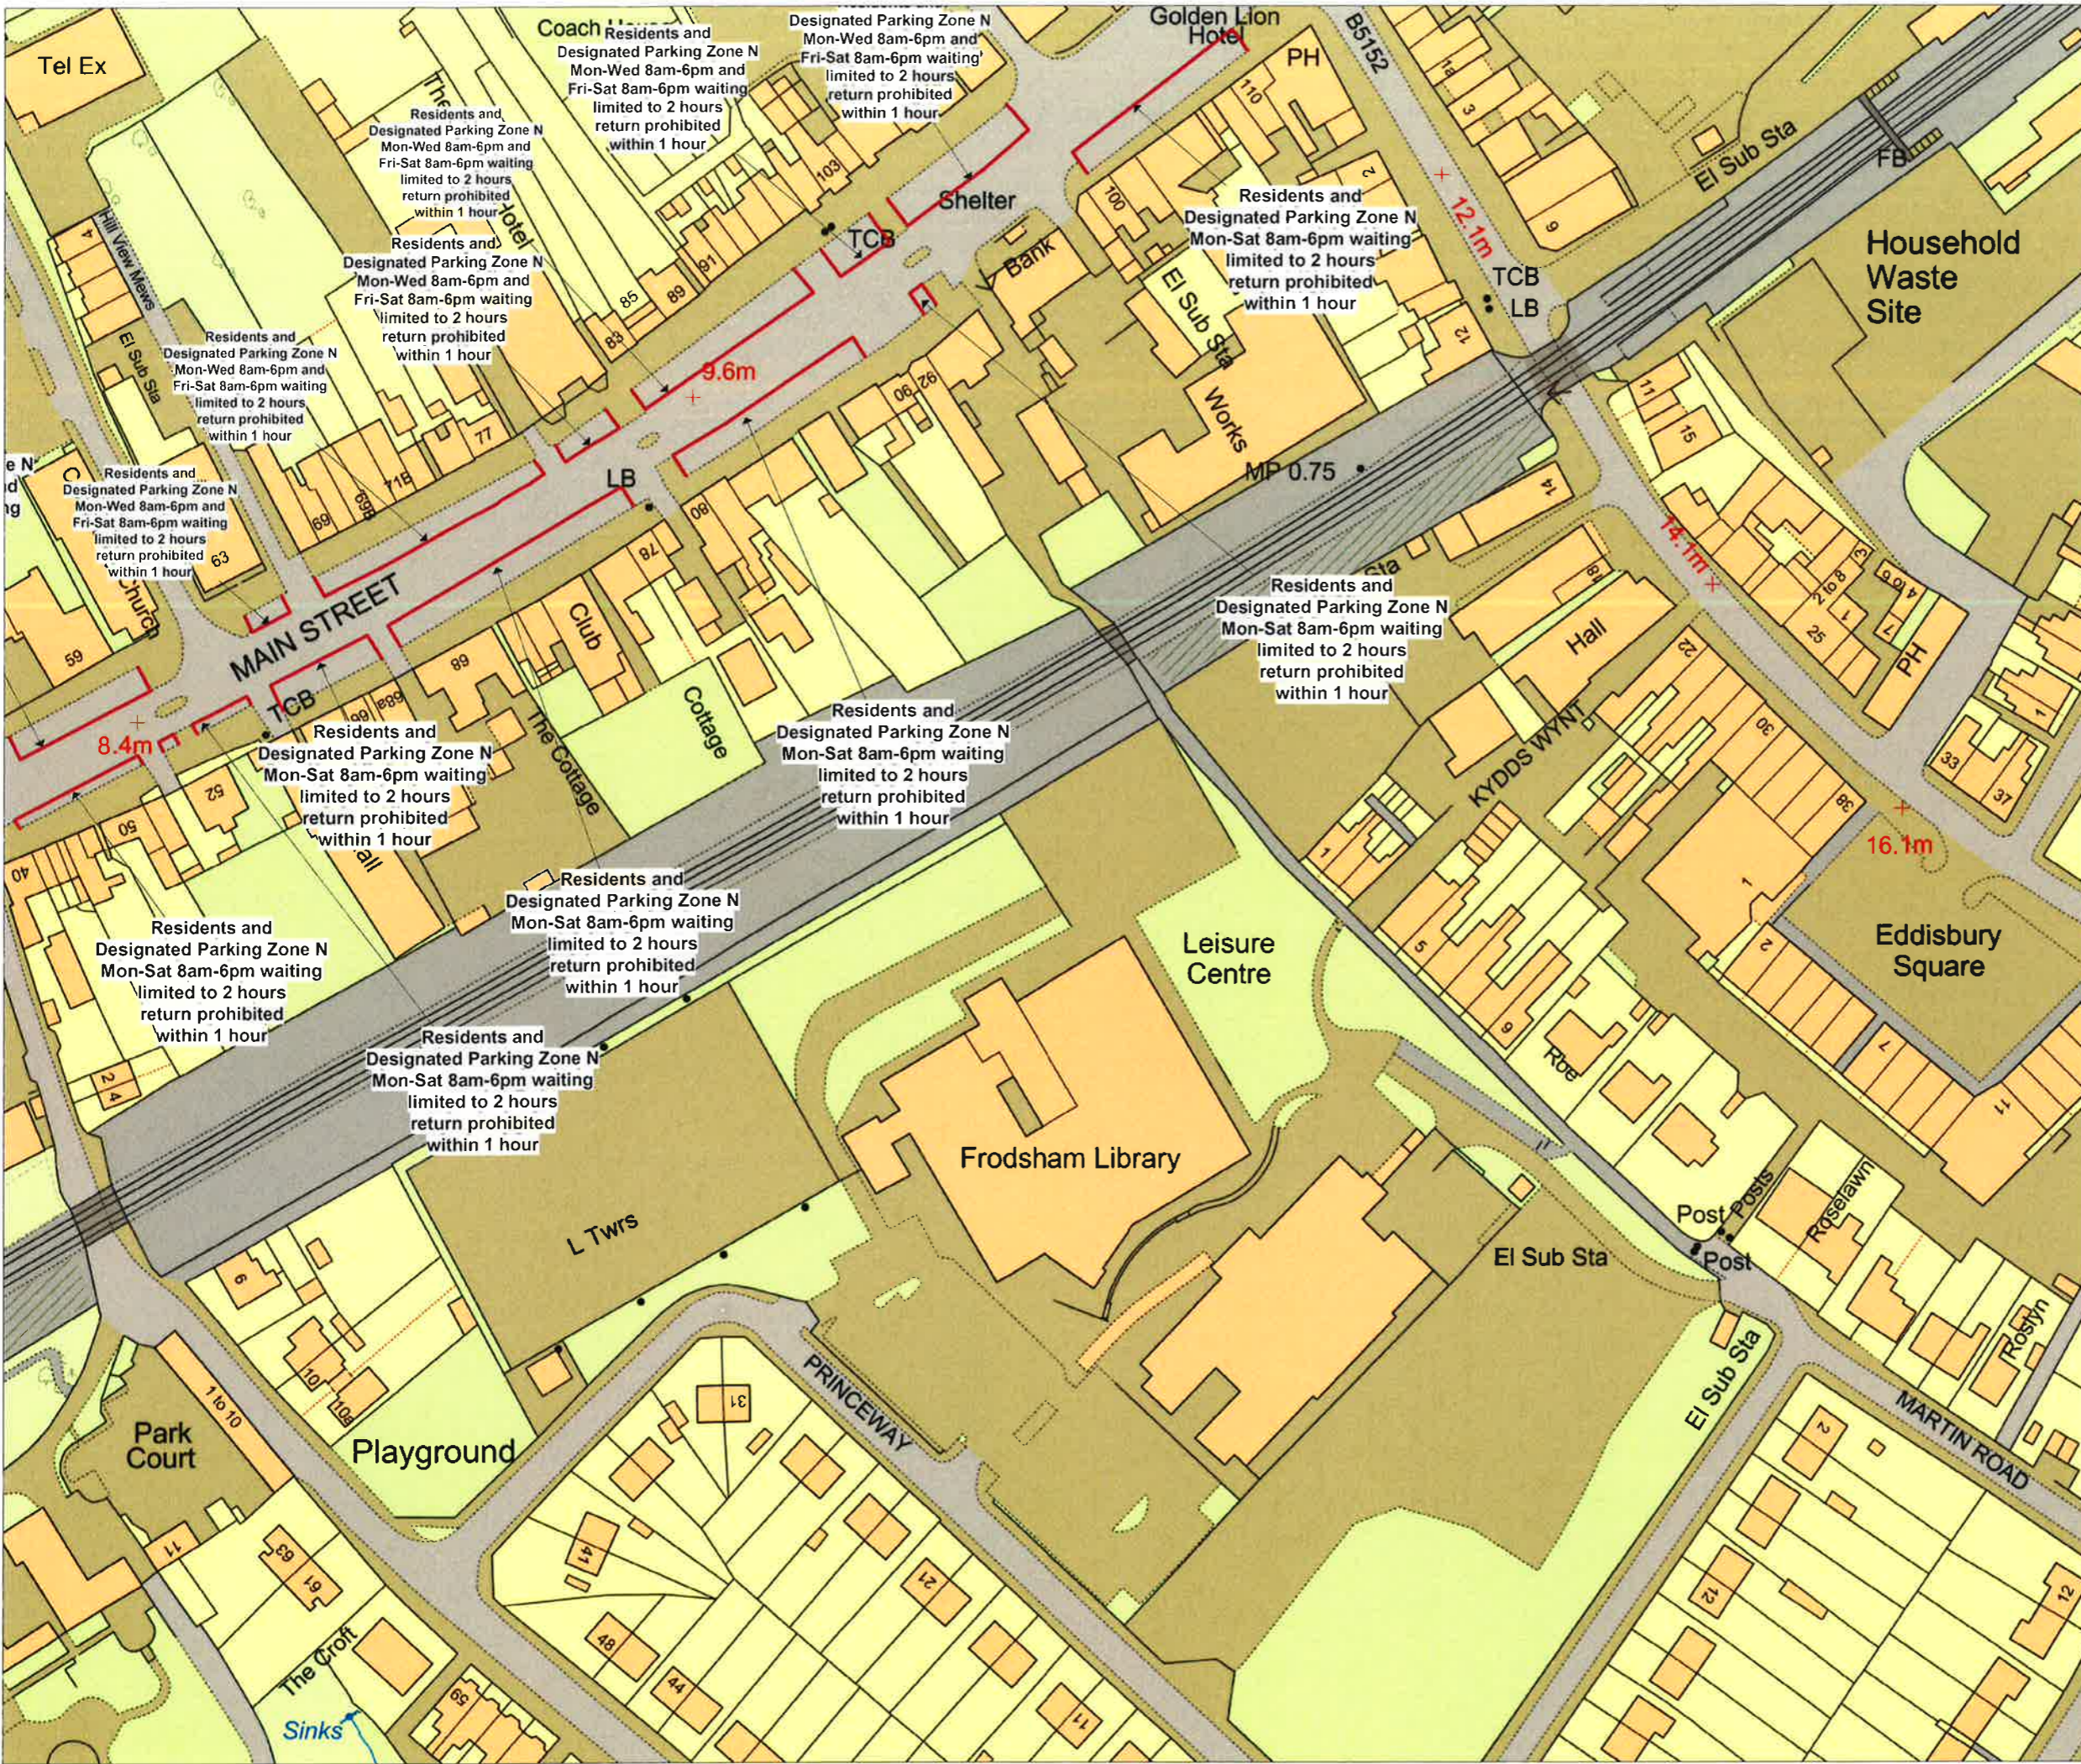

Key to Restriction Types Displayed

Residents and Designated Parking

© Crown Copyright and database right 2017/19/02
 18/01/2017.
 Ordnance Survey 100049046.
 Licence No: 100049046



This plan shows new restrictions to be consolidated with existing restrictions on tile ref BL66 in the Cheshire West and Chester Borough Council (Prohibition and Restriction of Waiting and Street Parking Places) (Civil Parking Enforcement and Consolidation) Order 2013



DRAWING TITLE
 Cheshire West and Chester Borough Council
 (Main Street, Frodsham) (Street Parking Places)
 Order 2018

SCALE	1 : 1250
DATE	
DRAWING No.	Tile Ref: BL66/A
DRAWN BY	