

Key to Restriction Types Displayed


-  No Waiting At Any Time
-  Residents and Designated Parking

© Crown Copyright and database right 2019. Ordnance Survey 100049046.
Cheshire West and Chester Council
Licence No: LA 100049046



DRAWING TITLE
Cheshire West and Chester Borough Council
(Prohibition and Restriction of Waiting and Street
Parking Places) (Civil Parking Enforcement and
Consolidation) Order 2013

SCALE	1 : 1250
DATE	31/07/2019
DRAWING No.	Tile Ref: BL65
DRAWN BY	

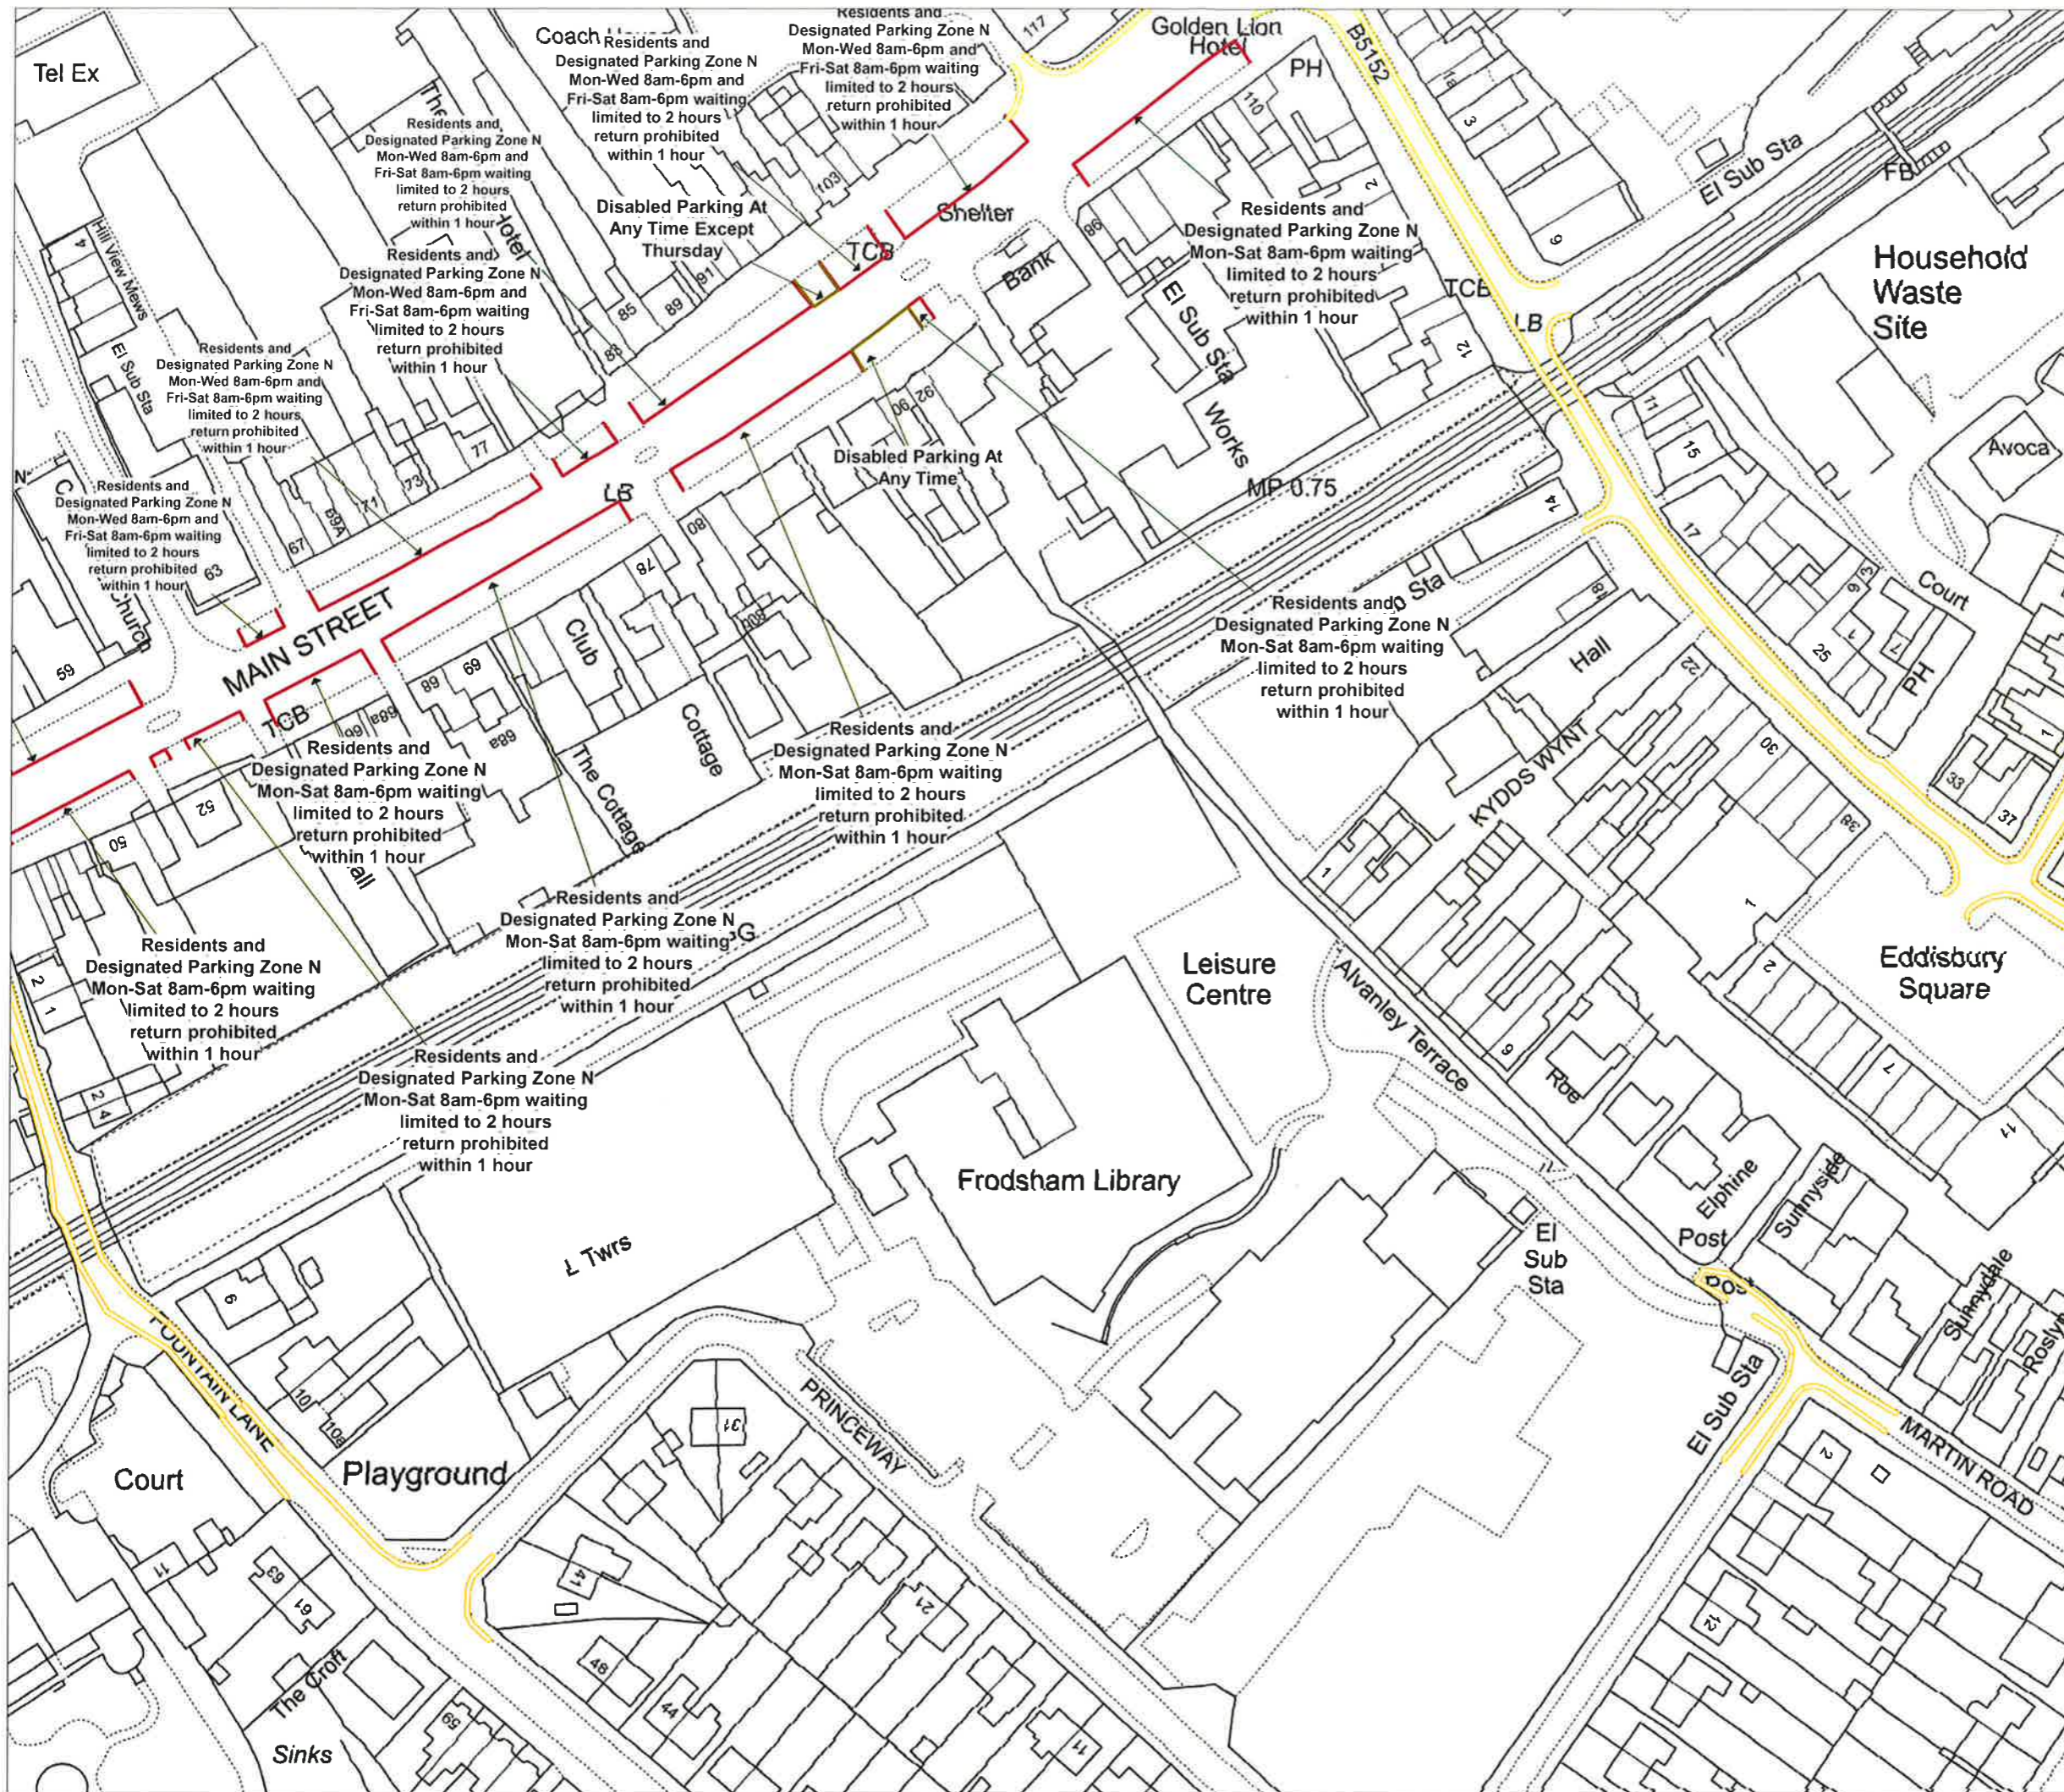

Key to Restriction Types Displayed

- No Waiting At Any Time
- Residents and Designated Parking
- Disabled Parking

© Crown Copyright and database right 2019. Ordnance Survey 100049046.
 Cheshire West and Chester Council
 Licence No: LA 100049046



DRAWING TITLE
 Cheshire West and Chester Borough Council
 (Prohibition and Restriction of Waiting and Street
 Parking Places) (Civil Parking Enforcement and
 Consolidation) Order 2013

SCALE 1 : 1250

DATE 31/07/2019

DRAWING No. Tile Ref: BL66

DRAWN BY



Key to Restriction Types Displayed

Residents and Designated Parking

© Crown Copyright and database right 2019. Ordnance Survey 100049046.
Cheshire West and Chester Council
Licence No: LA 100049046




This plan shows new restrictions to be consolidated with existing restrictions on Tile Ref: BL65 in the Cheshire West and Chester Borough Council (Prohibition and Restriction of Waiting and Street Parking Places) (Civil Parking Enforcement and Consolidation) Order 2013



DRAWING TITLE
Cheshire West and Chester Borough Council
(Main Street, Frodsham) (Street Parking Places)
Order 2019

SCALE	1 : 1250
DATE	25/07/2019
DRAWING No.	Tile Ref: BL65/A
DRAWN BY	

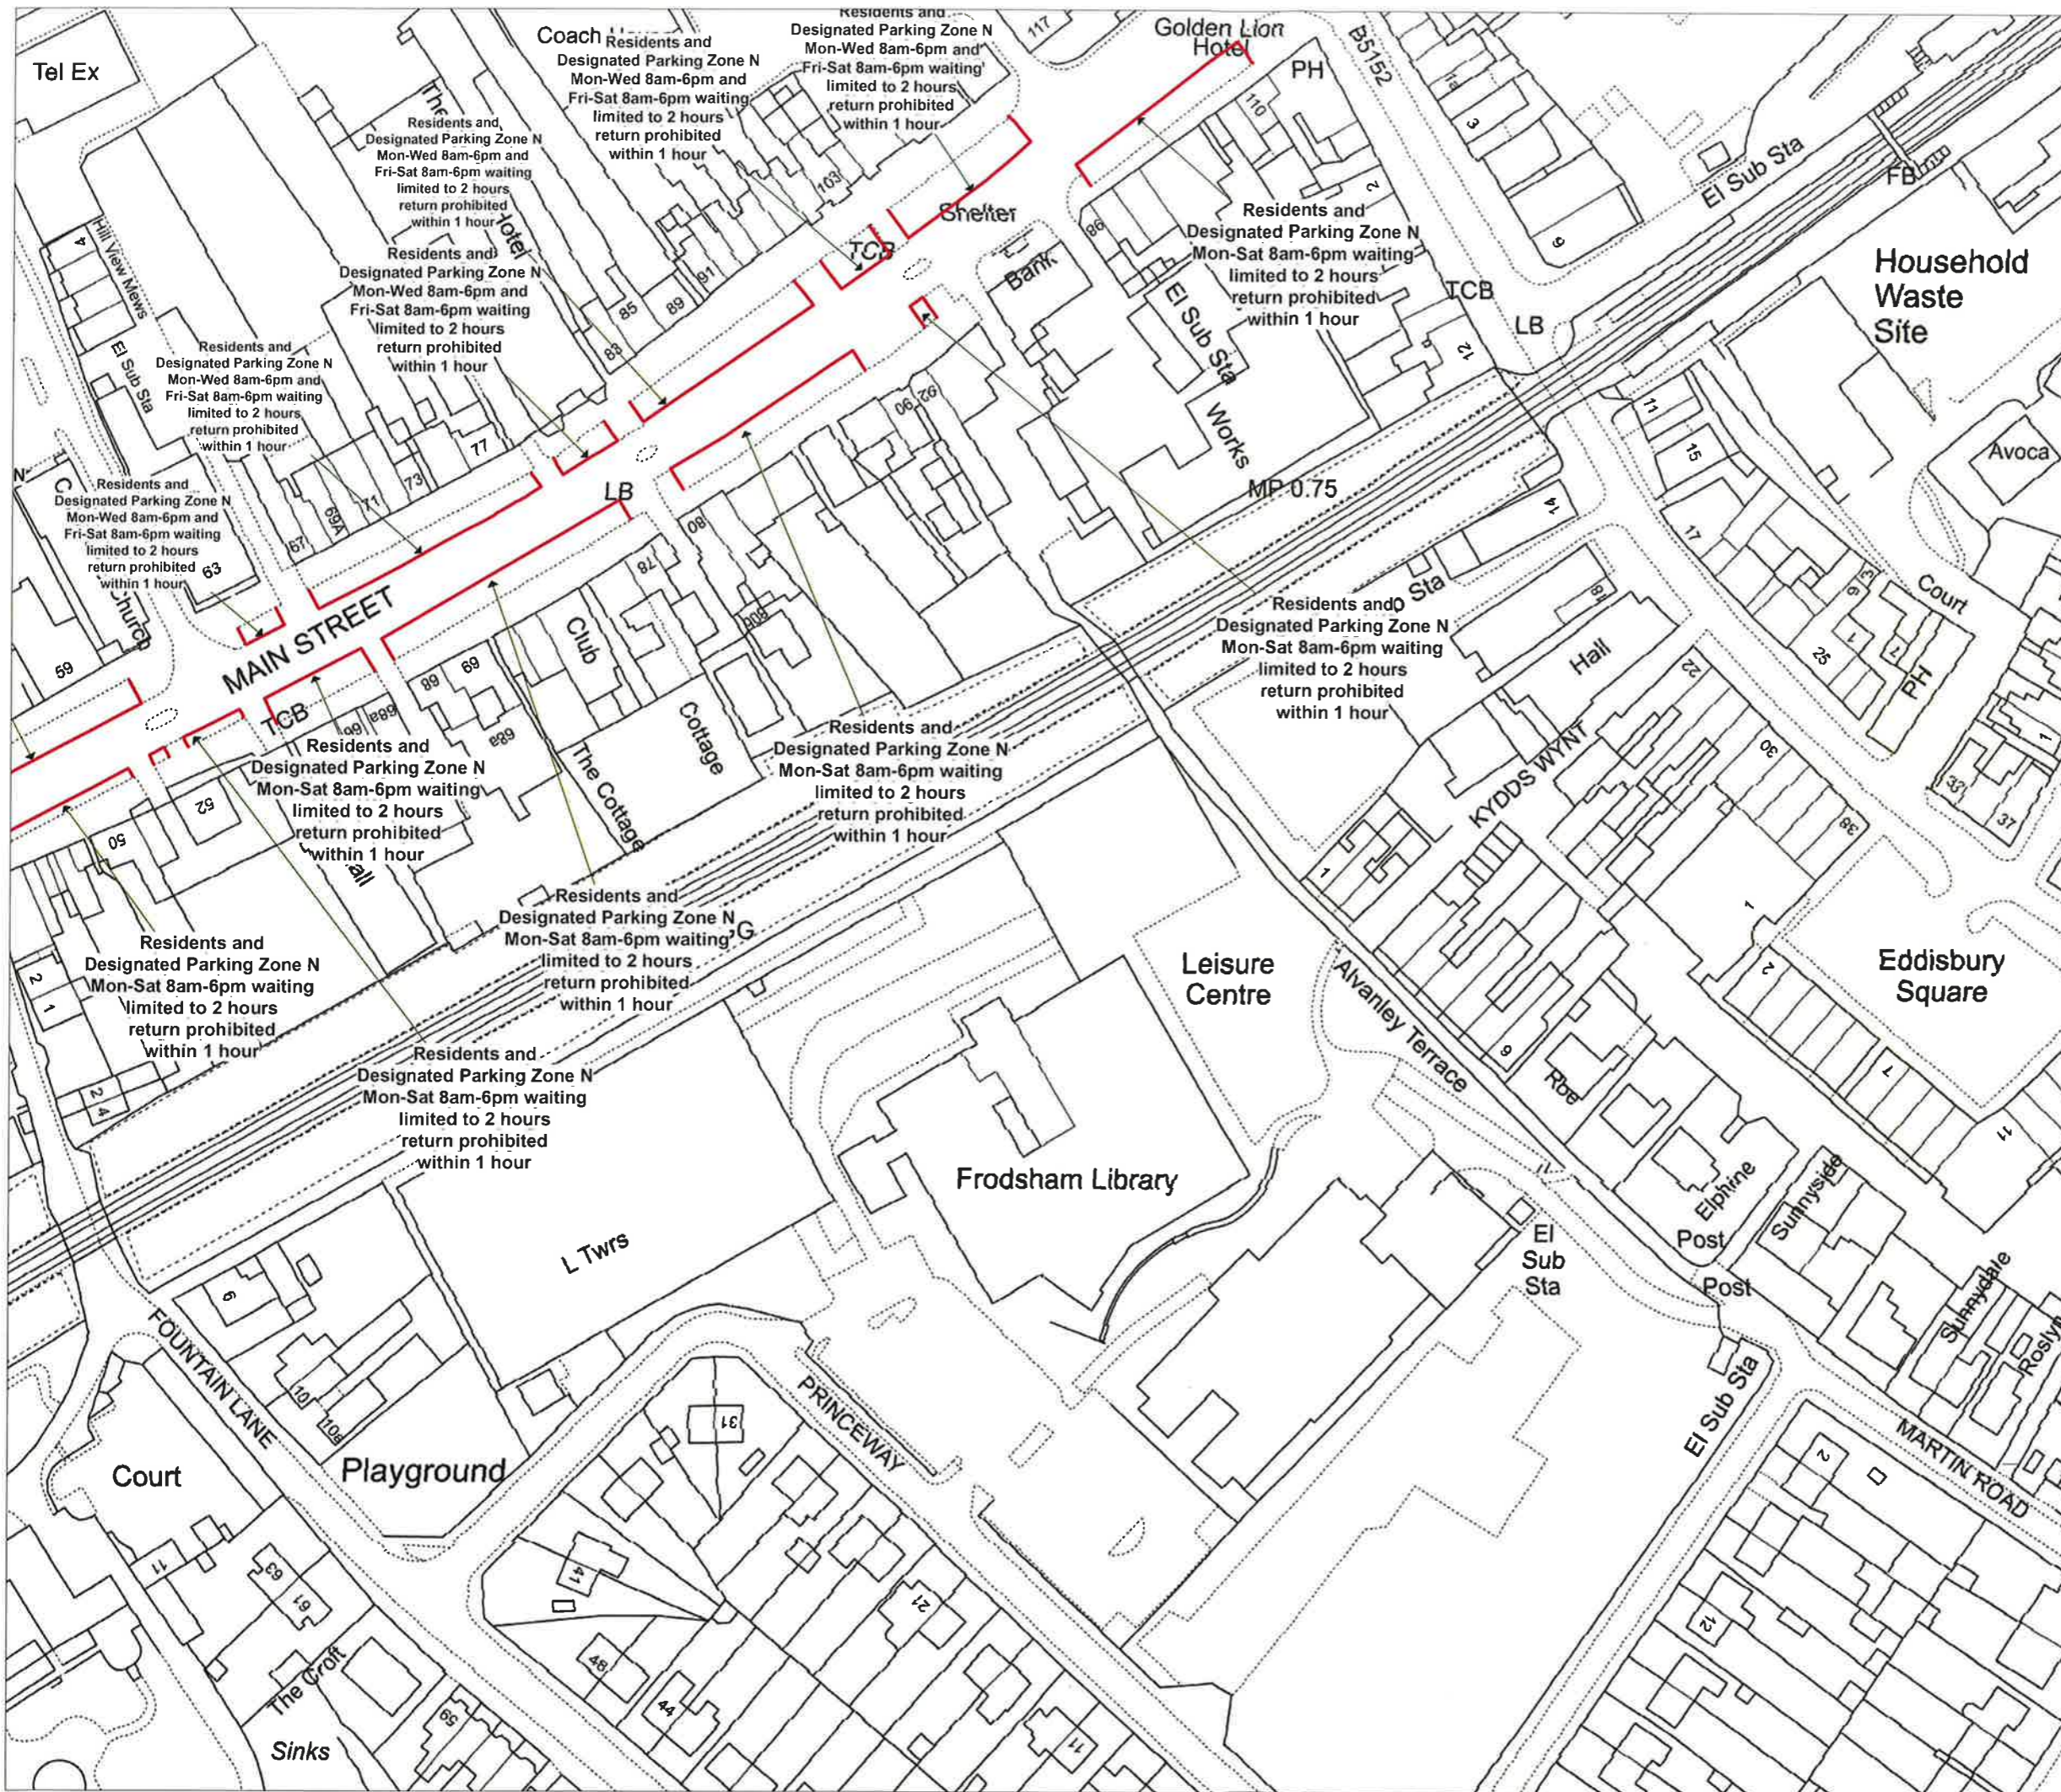

Key to Restriction Types Displayed

— Residents and Designated Parking

© Crown Copyright and database right 2019. Ordnance Survey 100049046.
 Cheshire West and Chester Council
 Licence No: LA 100049046



This plan shows new restrictions to be consolidated with existing restrictions on Tile Ref: BL66 in the Cheshire West and Chester Borough Council (Prohibition and Restriction of Waiting and Street Parking Places) (Civil Parking Enforcement and Consolidation) Order 2013



DRAWING TITLE
 Cheshire West and Chester Borough Council
 (Main Street, Frodsham) (Street Parking Places)
 Order 2019

SCALE	1 : 1250
DATE	25/07/2019
DRAWING No.	Tile Ref: BL66/A
DRAWN BY	