



Helsby

Key to Restriction Types Displayed

- - - Limited Waiting
- Residents and Designated Parking
- Disabled Parking

© Crown Copyright and database right 2019. Ordnance Survey 100049046.
 Cheshire West and Chester Council
 Licence No: LA 100049046



DRAWING TITLE
 Cheshire West and Chester Borough Council
 (Prohibition and Restriction of Waiting and Street
 Parking Places) (Civil Parking Enforcement and
 Consolidation) Order 2013

SCALE	1 : 1250
DATE	31/07/2019
DRAWING No.	Tile Ref: BS59
DRAWN BY	



Key to Restriction Types Displayed

- No Waiting At Any Time
- - - Limited Waiting
- Residents and Designated Parking

© Crown Copyright and database right 2019. Ordnance Survey 100049046.
 Cheshire West and Chester Council
 Licence No: LA 100049046



Cheshire West and Chester

DRAWING TITLE
 Cheshire West and Chester Borough Council
 (Prohibition and Restriction of Waiting and Street
 Parking Places) (Civil Parking Enforcement and
 Consolidation) Order 2013

SCALE	1 : 1250
DATE	31/07/2019
DRAWING No.	Tile Ref: BR59
DRAWN BY	



Helsby

Key to Restriction Types Displayed

- Limited Waiting
- Residents and Designated Parking

© Crown Copyright and database right 2019. Ordnance Survey 100049046.
 Cheshire West and Chester Council
 Licence No: LA 100049046




This plan shows new restrictions to be consolidated with existing restrictions on Tile Ref: BS59 in the Cheshire West and Chester Borough Council (Prohibition and Restriction of Waiting and Street Parking Places) (Civil Parking Enforcement and Consolidation) Order 2013



DRAWING TITLE
 Cheshire West and Chester Borough Council
 (Chester Road, Helsby) (Restriction of Waiting and Street Parking Places) Order 2019

SCALE	1 : 1250
DATE	25/07/2019
DRAWING No.	Tile Ref: BS59/A
DRAWN BY	

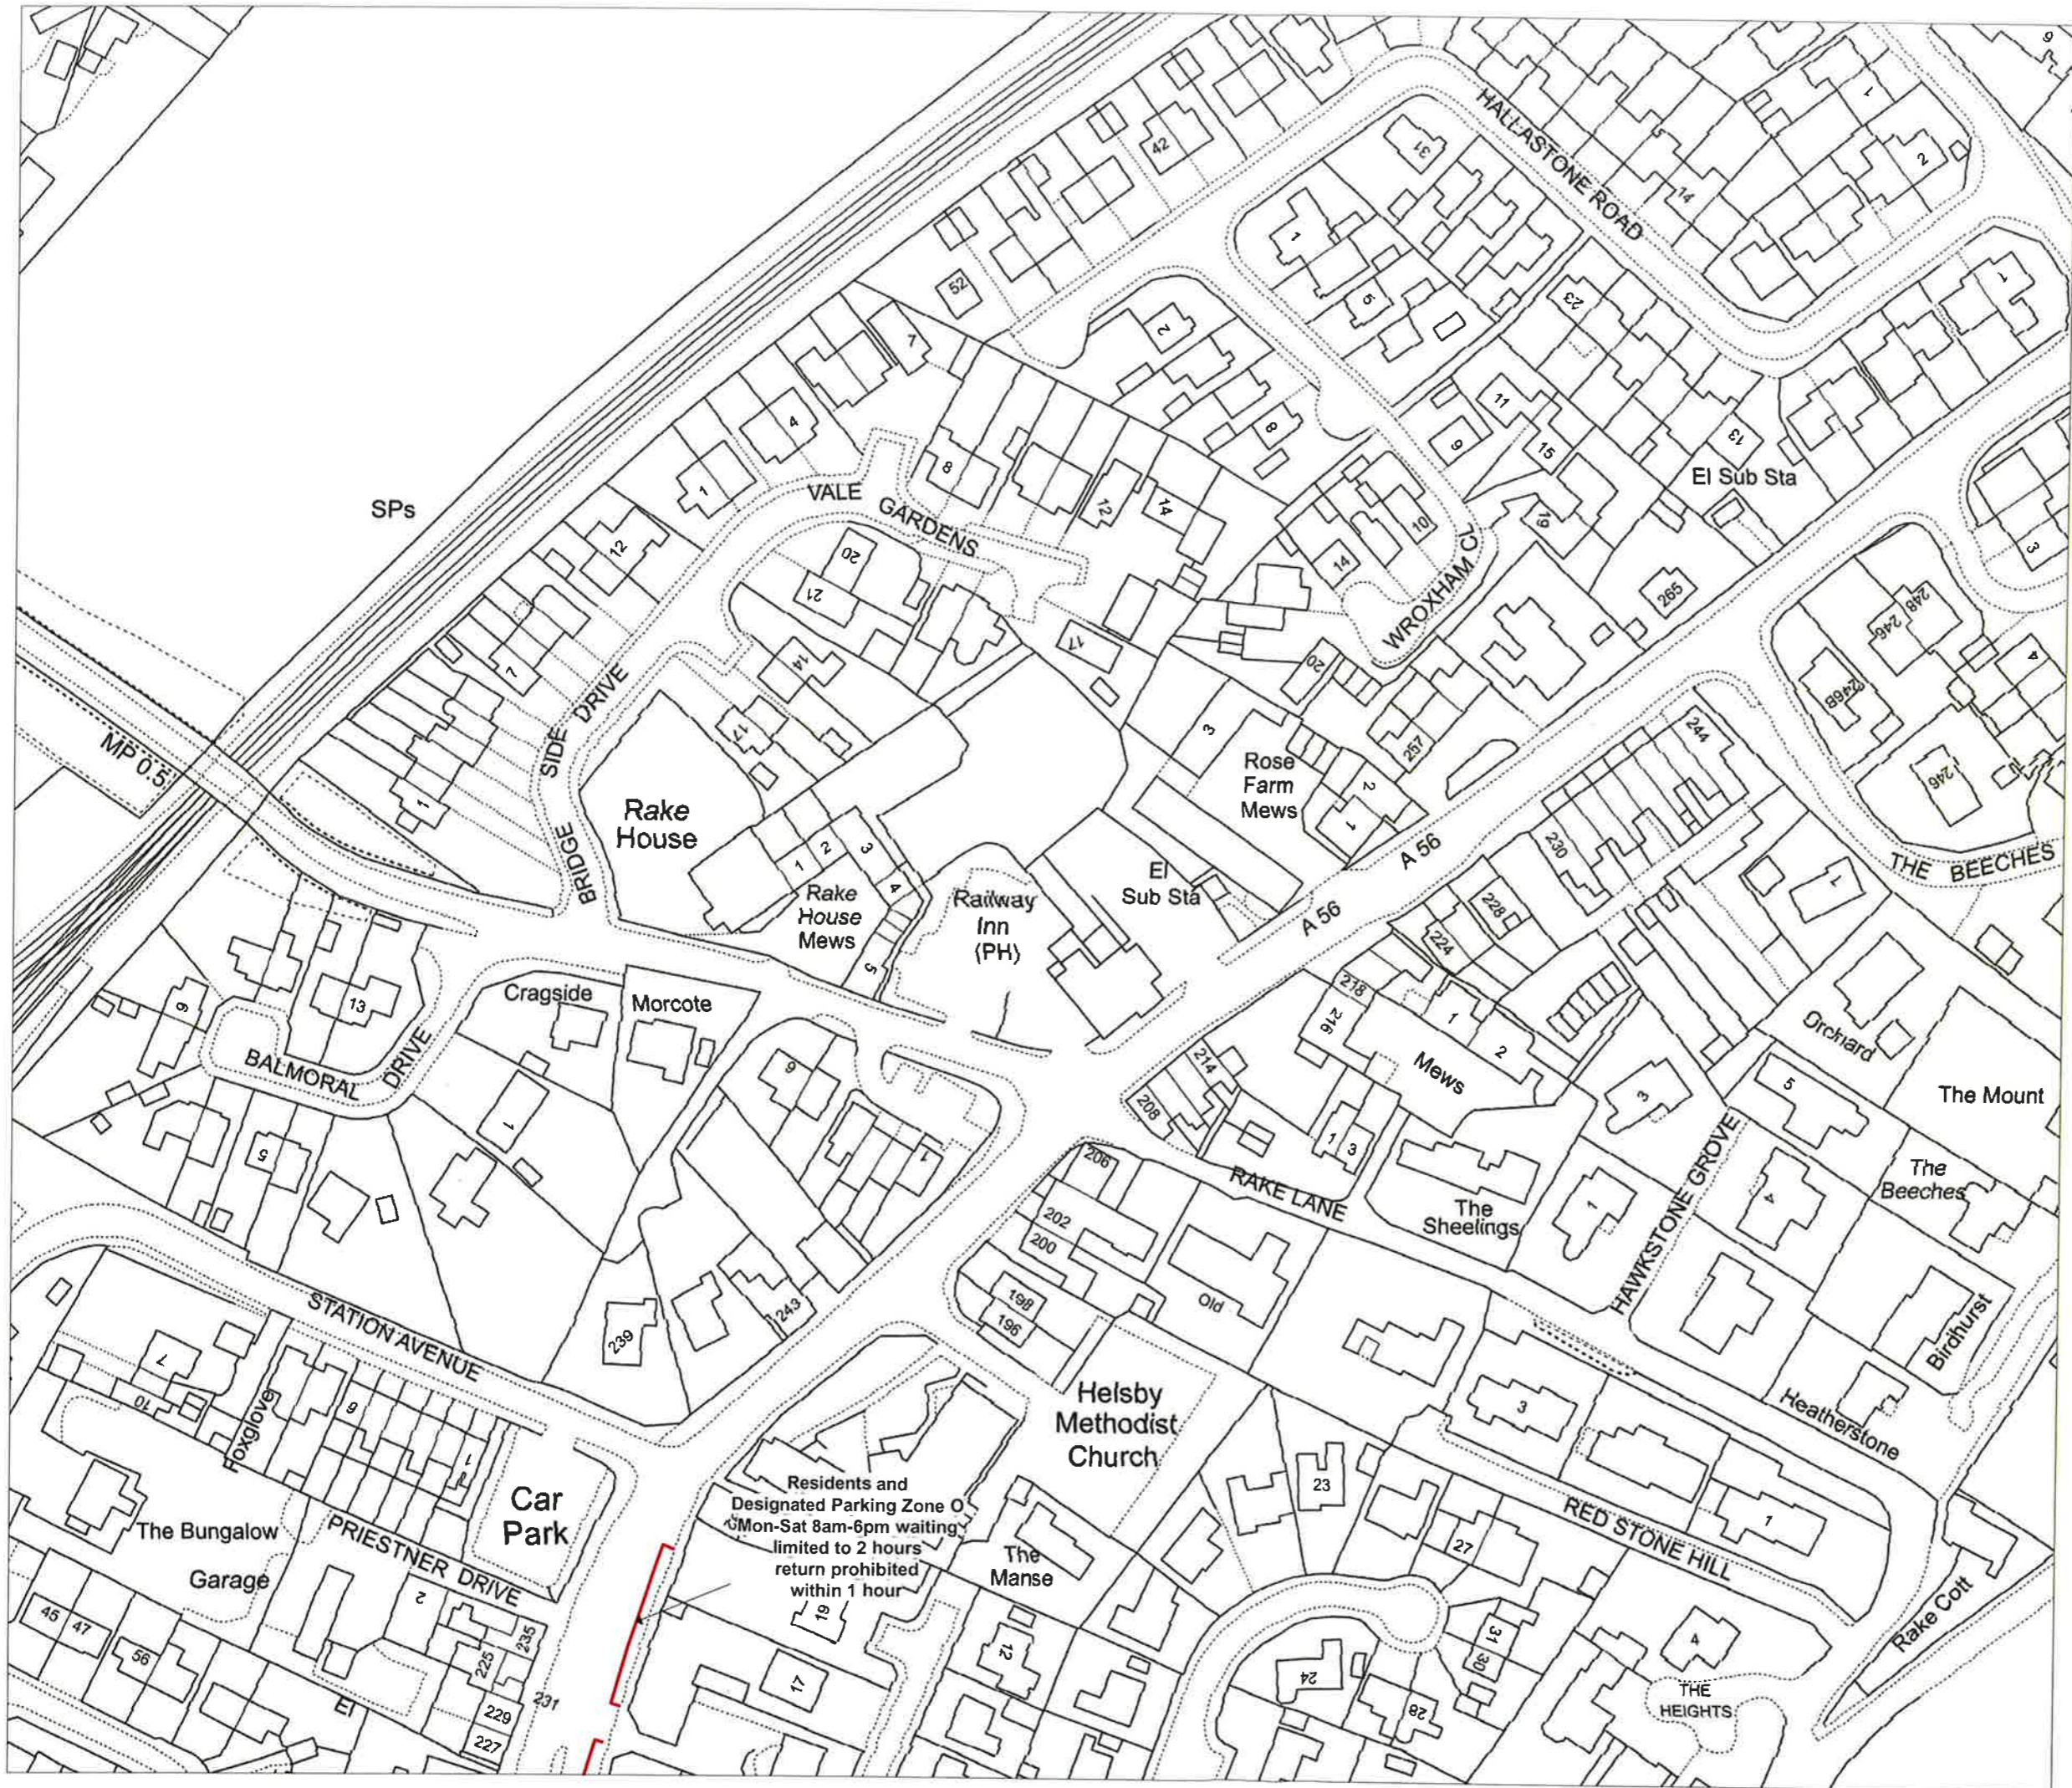

Key to Restriction Types Displayed

— Residents and Designated Parking

© Crown Copyright and database right 2019. Ordnance Survey 100049046.
Cheshire West and Chester Council
Licence No: LA 100049046



This plan shows new restrictions to be consolidated with existing restrictions on Tile Ref:BR59 in the Cheshire West and Chester Borough Council (Prohibition of Waiting and Restriction of Waiting and Street Parking Places) (Civil Parking Enforcement and Consolidation) Order 2013



DRAWING TITLE
Cheshire West and Chester Borough Council
(Chester Road, Helsby) (Restriction of Waiting and Street Parking Places) Order 2019

SCALE 1 : 1250

DATE 25/07/2019

DRAWING No. Tile Ref: BR59/A

DRAWN BY