



HIGHWAYS AT FRODSHAM IN CHESHIRE WEST AND CHESTER

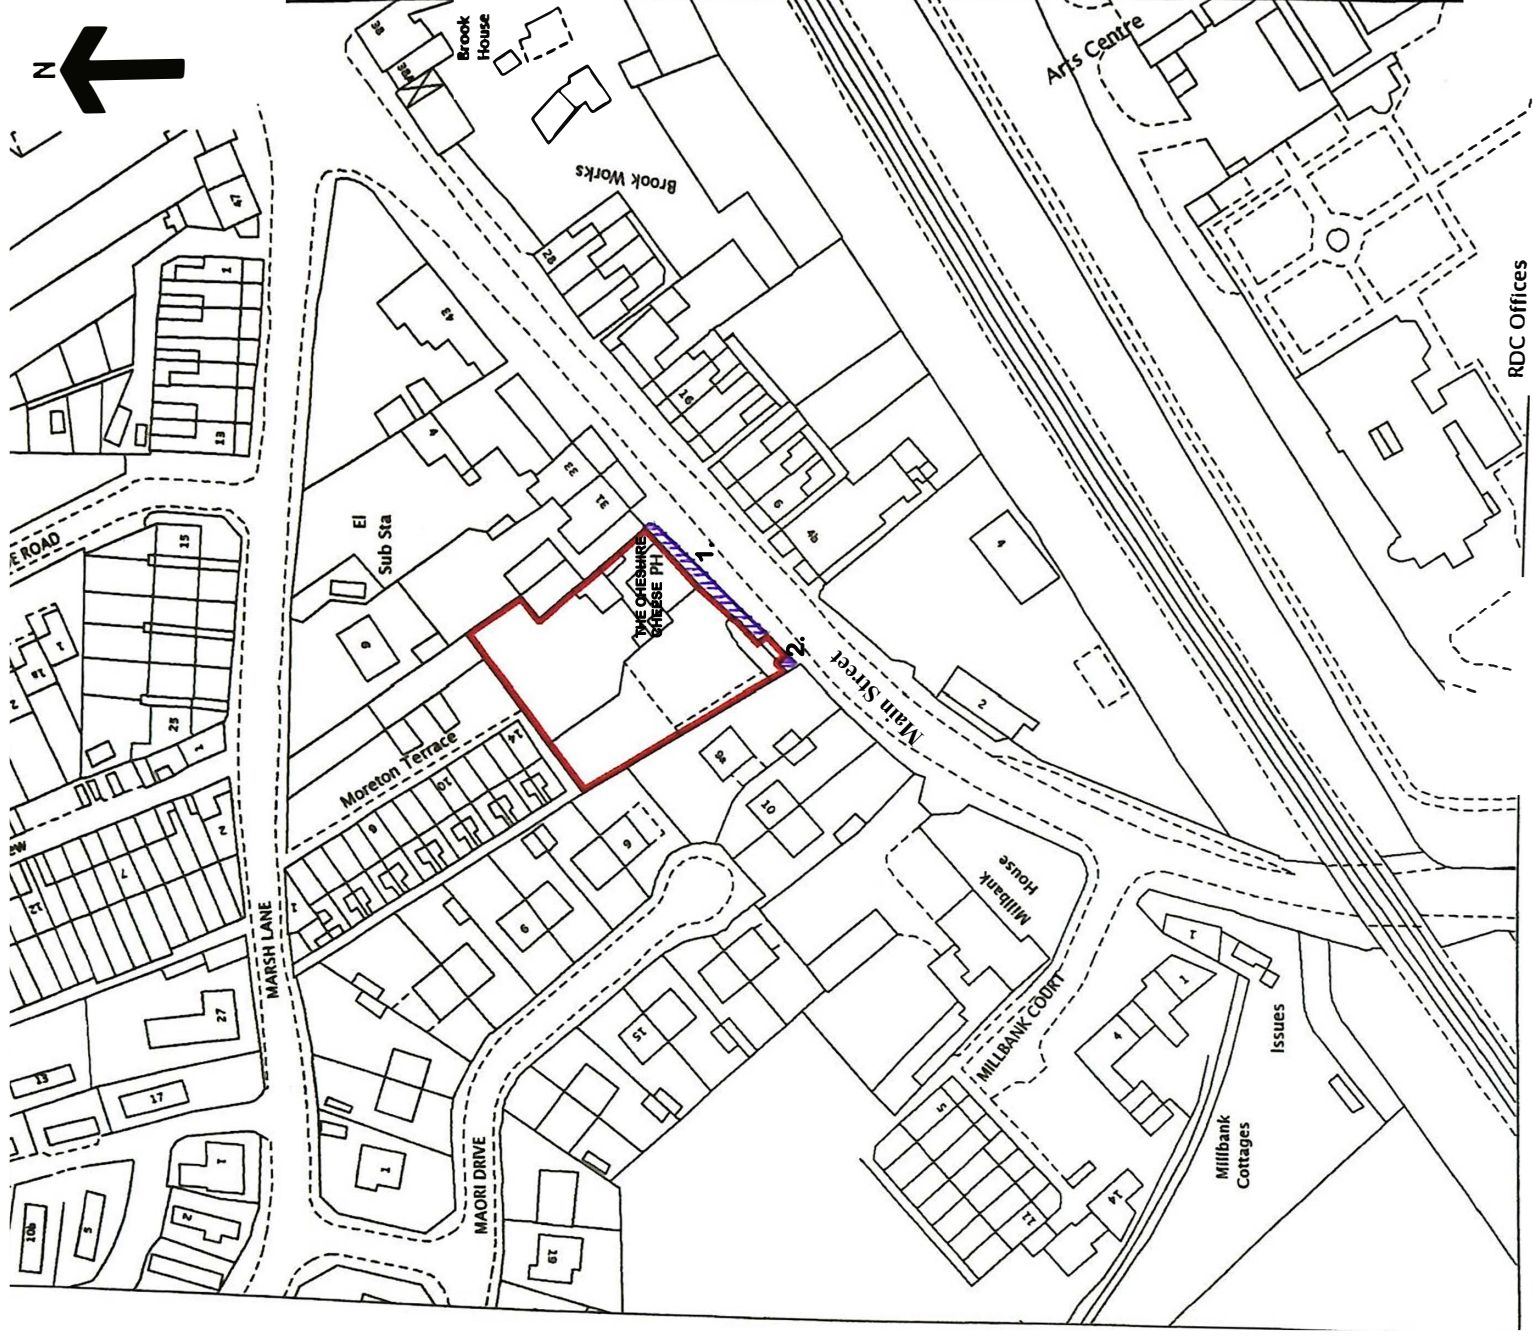

Key	National Transport Casework Team	Signed by Authority of the Secretary of State
Scale 1:1250 at A4	Department for Transport	on.....
Highways to be stopped up	Plan No: NATTRAN/NW/S247/4434	Signature.....
		DAVE CANDLISH An Official in the National Transport Casework Team Department for Transport