




HIGHWAYS AT FRODSHAM IN CHESHIRE WEST AND CHESTER

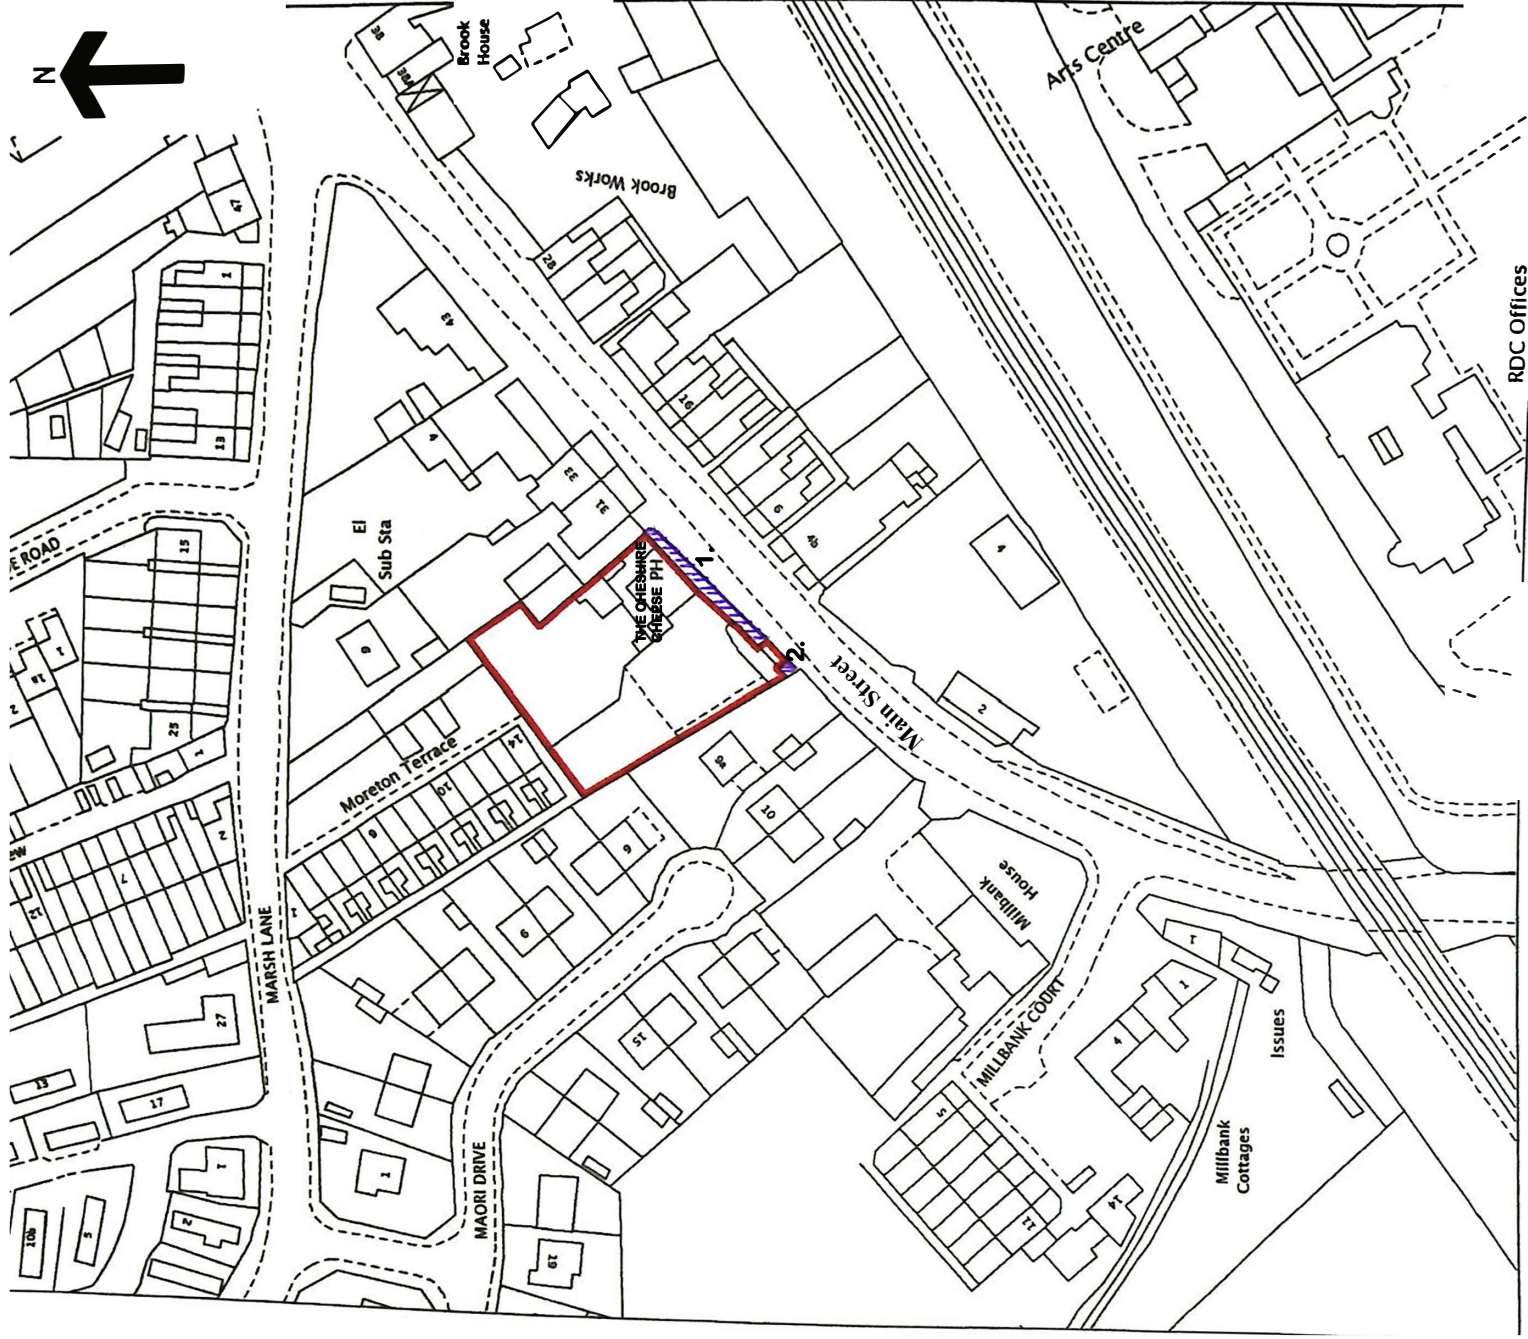

Key	Scale 1:1250 at A4	National Transport Casework Team	Signed by Authority of the Secretary of State
Highways to be stopped up		Department for Transport	on... 18 January 2021
		Plan No: NATTRAN/NW/S247/4434	Signature..... 
			DAVE CANDLISH An Official in the National Transport Casework Team Department for Transport